




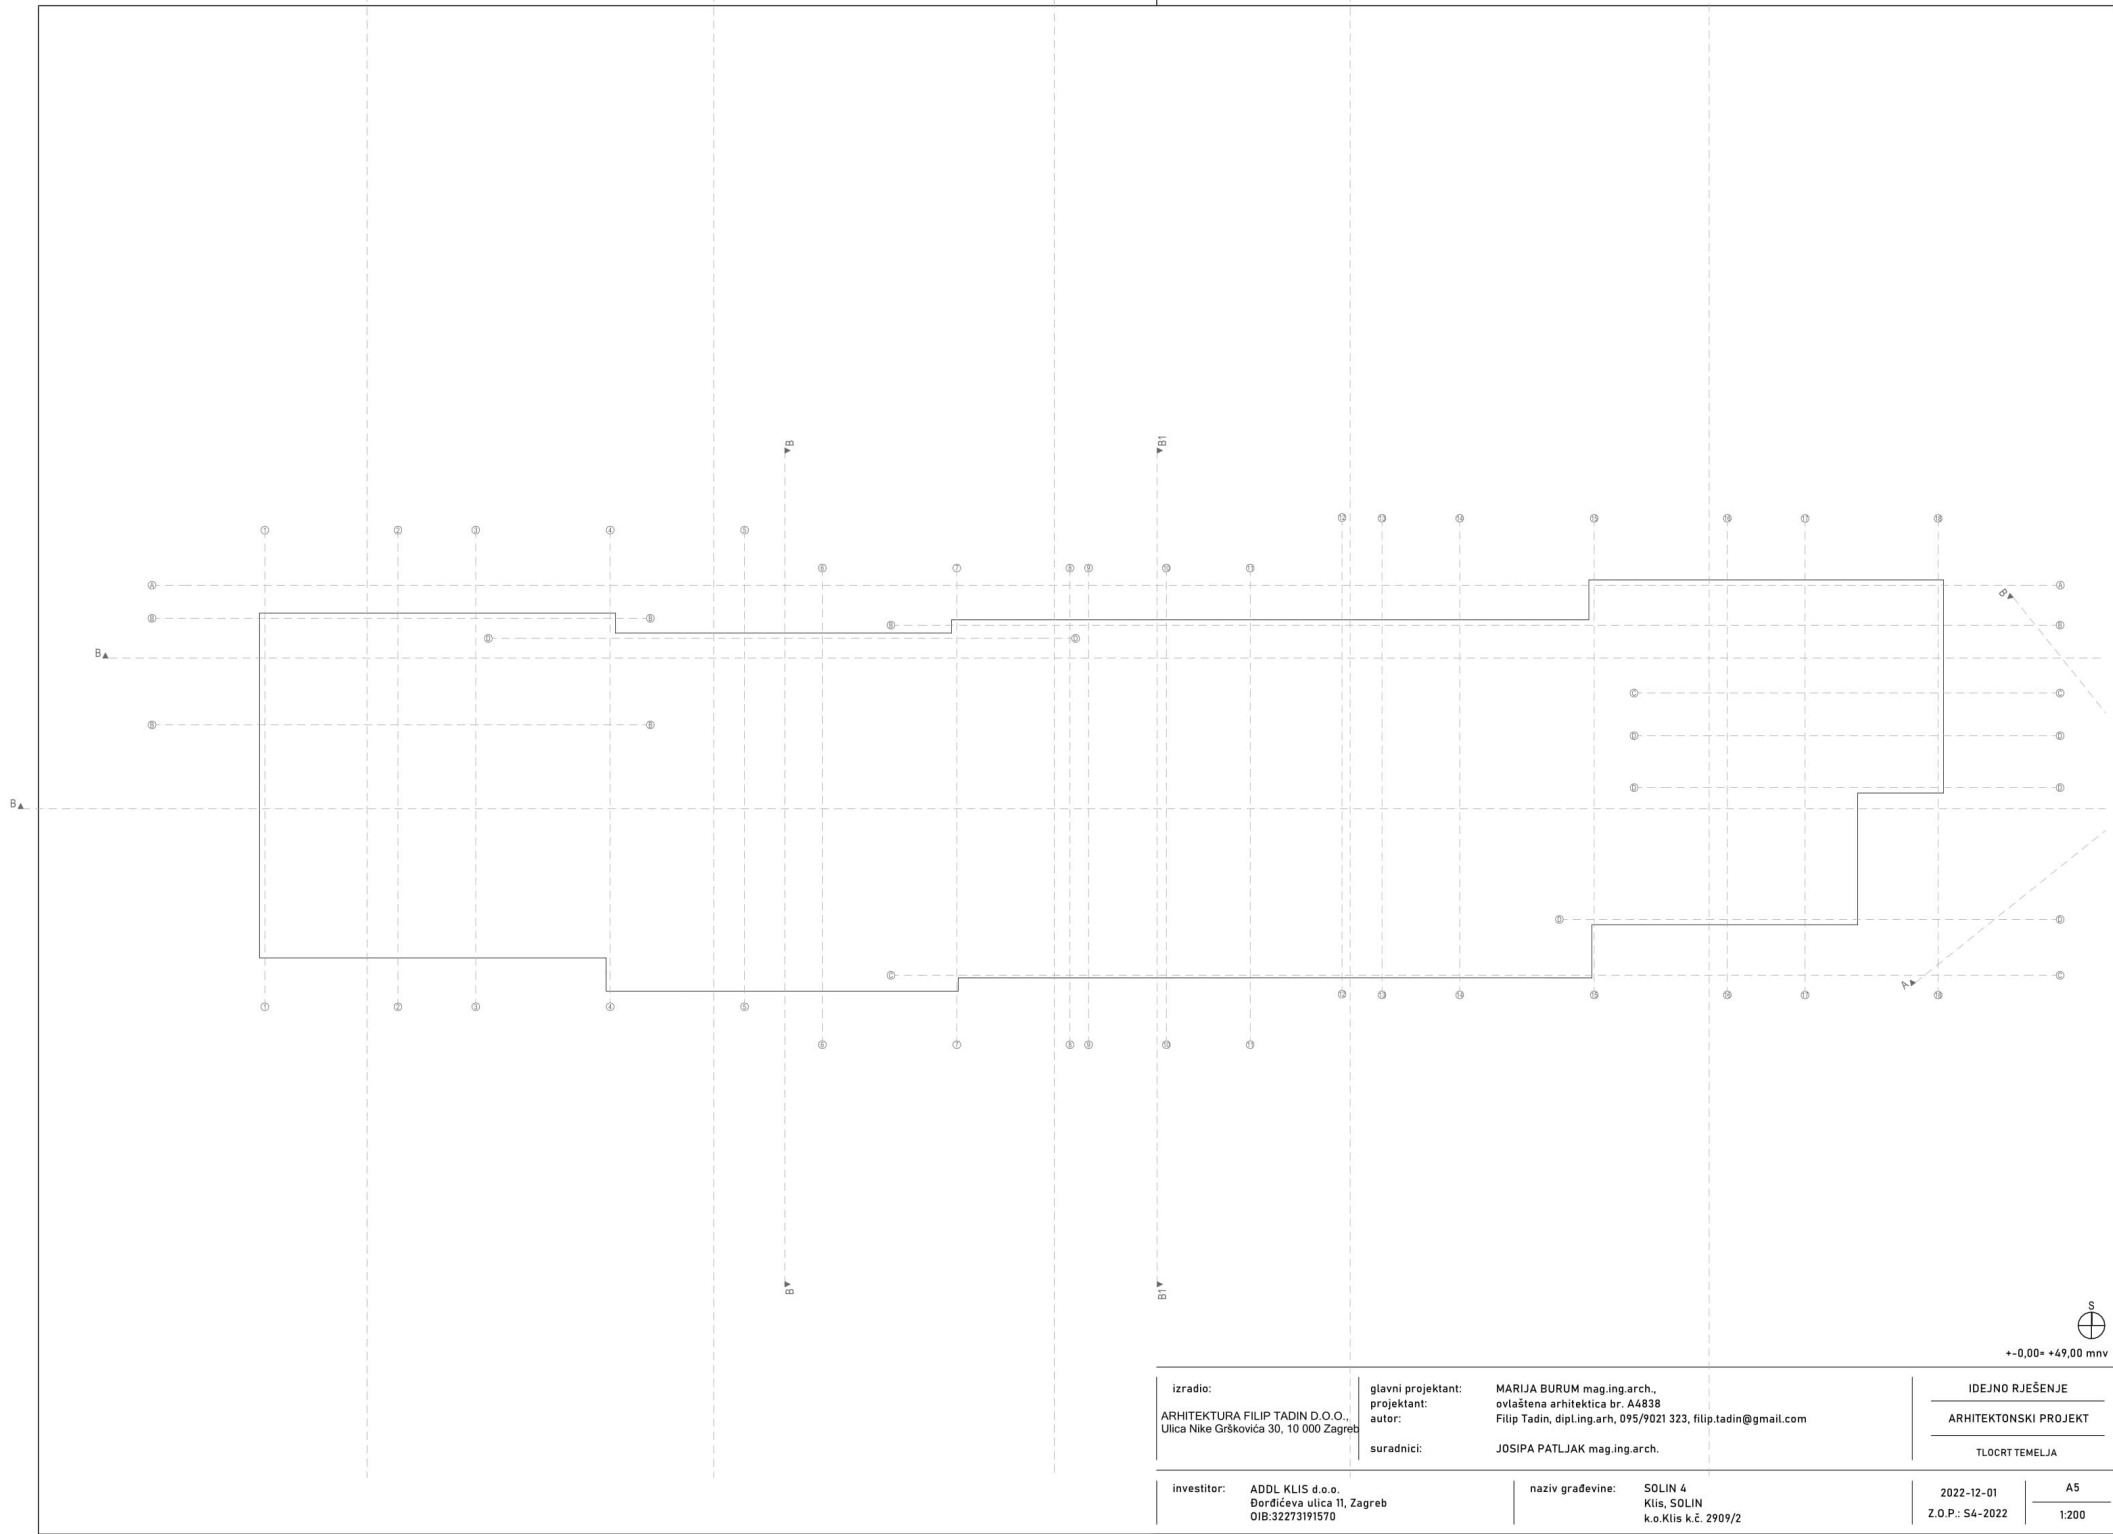

izradio: ARHITEKTURA FILIP TADIN D.O.O., Ulica Nike Grškovića 30, 10 000 Zagreb		glavni projektant: MARIJA BURUM mag.ing.arch., projektant: ovlaštena arhitektica br. A4838 autor: Filip Tadin, dipl.ing.arh, 095/9021 323, filip.tadin@gmail.com suradnici: JOSIPA PATLJAK mag.ing.arch.		IDEJNO RJEŠENJE ARHITEKTONSKI PROJEKT TLOCRT TEMELJA	
investitor:	ADDL KLIS d.o.o., Bordičeva ulica 11, Zagreb 01B:32273191570	naziv građevine:	SOLIN 4 Klis, SOLIN k.o.Klis k.č. 2909/2	2022-12-01 Z.O.P.: S4-2022	A5 1:200

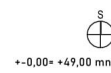

izradio: ARHITEKTURA FILIP TADIN D.O.O., Ulica Nike Grškovića 30, 10 000 Zagreb		glavni projektant: projektant: autor: suradnici:		MARIJA BURUM mag.ing.arh., ovlaštena arhitektica br. A4838 Filip Tadin, dipl.ing.arh., 095/9021 323, filip.tadin@gmail.com JOSIPA PATLJAK mag.ing.arh.		IDEJNO RJEŠENJE ARHITEKTONSKI PROJEKT TLOCRT SUTERENA	
investitor: ADDL KLIS d.o.o. Bordičeva ulica 11, Zagreb OIB:32273191570		naziv građevine: SOLIN 4 Klis, SOLIN k.o.Klis k.č. 2909/2		2022-12-01 Z.O.P.: S4-2022		A6 1:200	

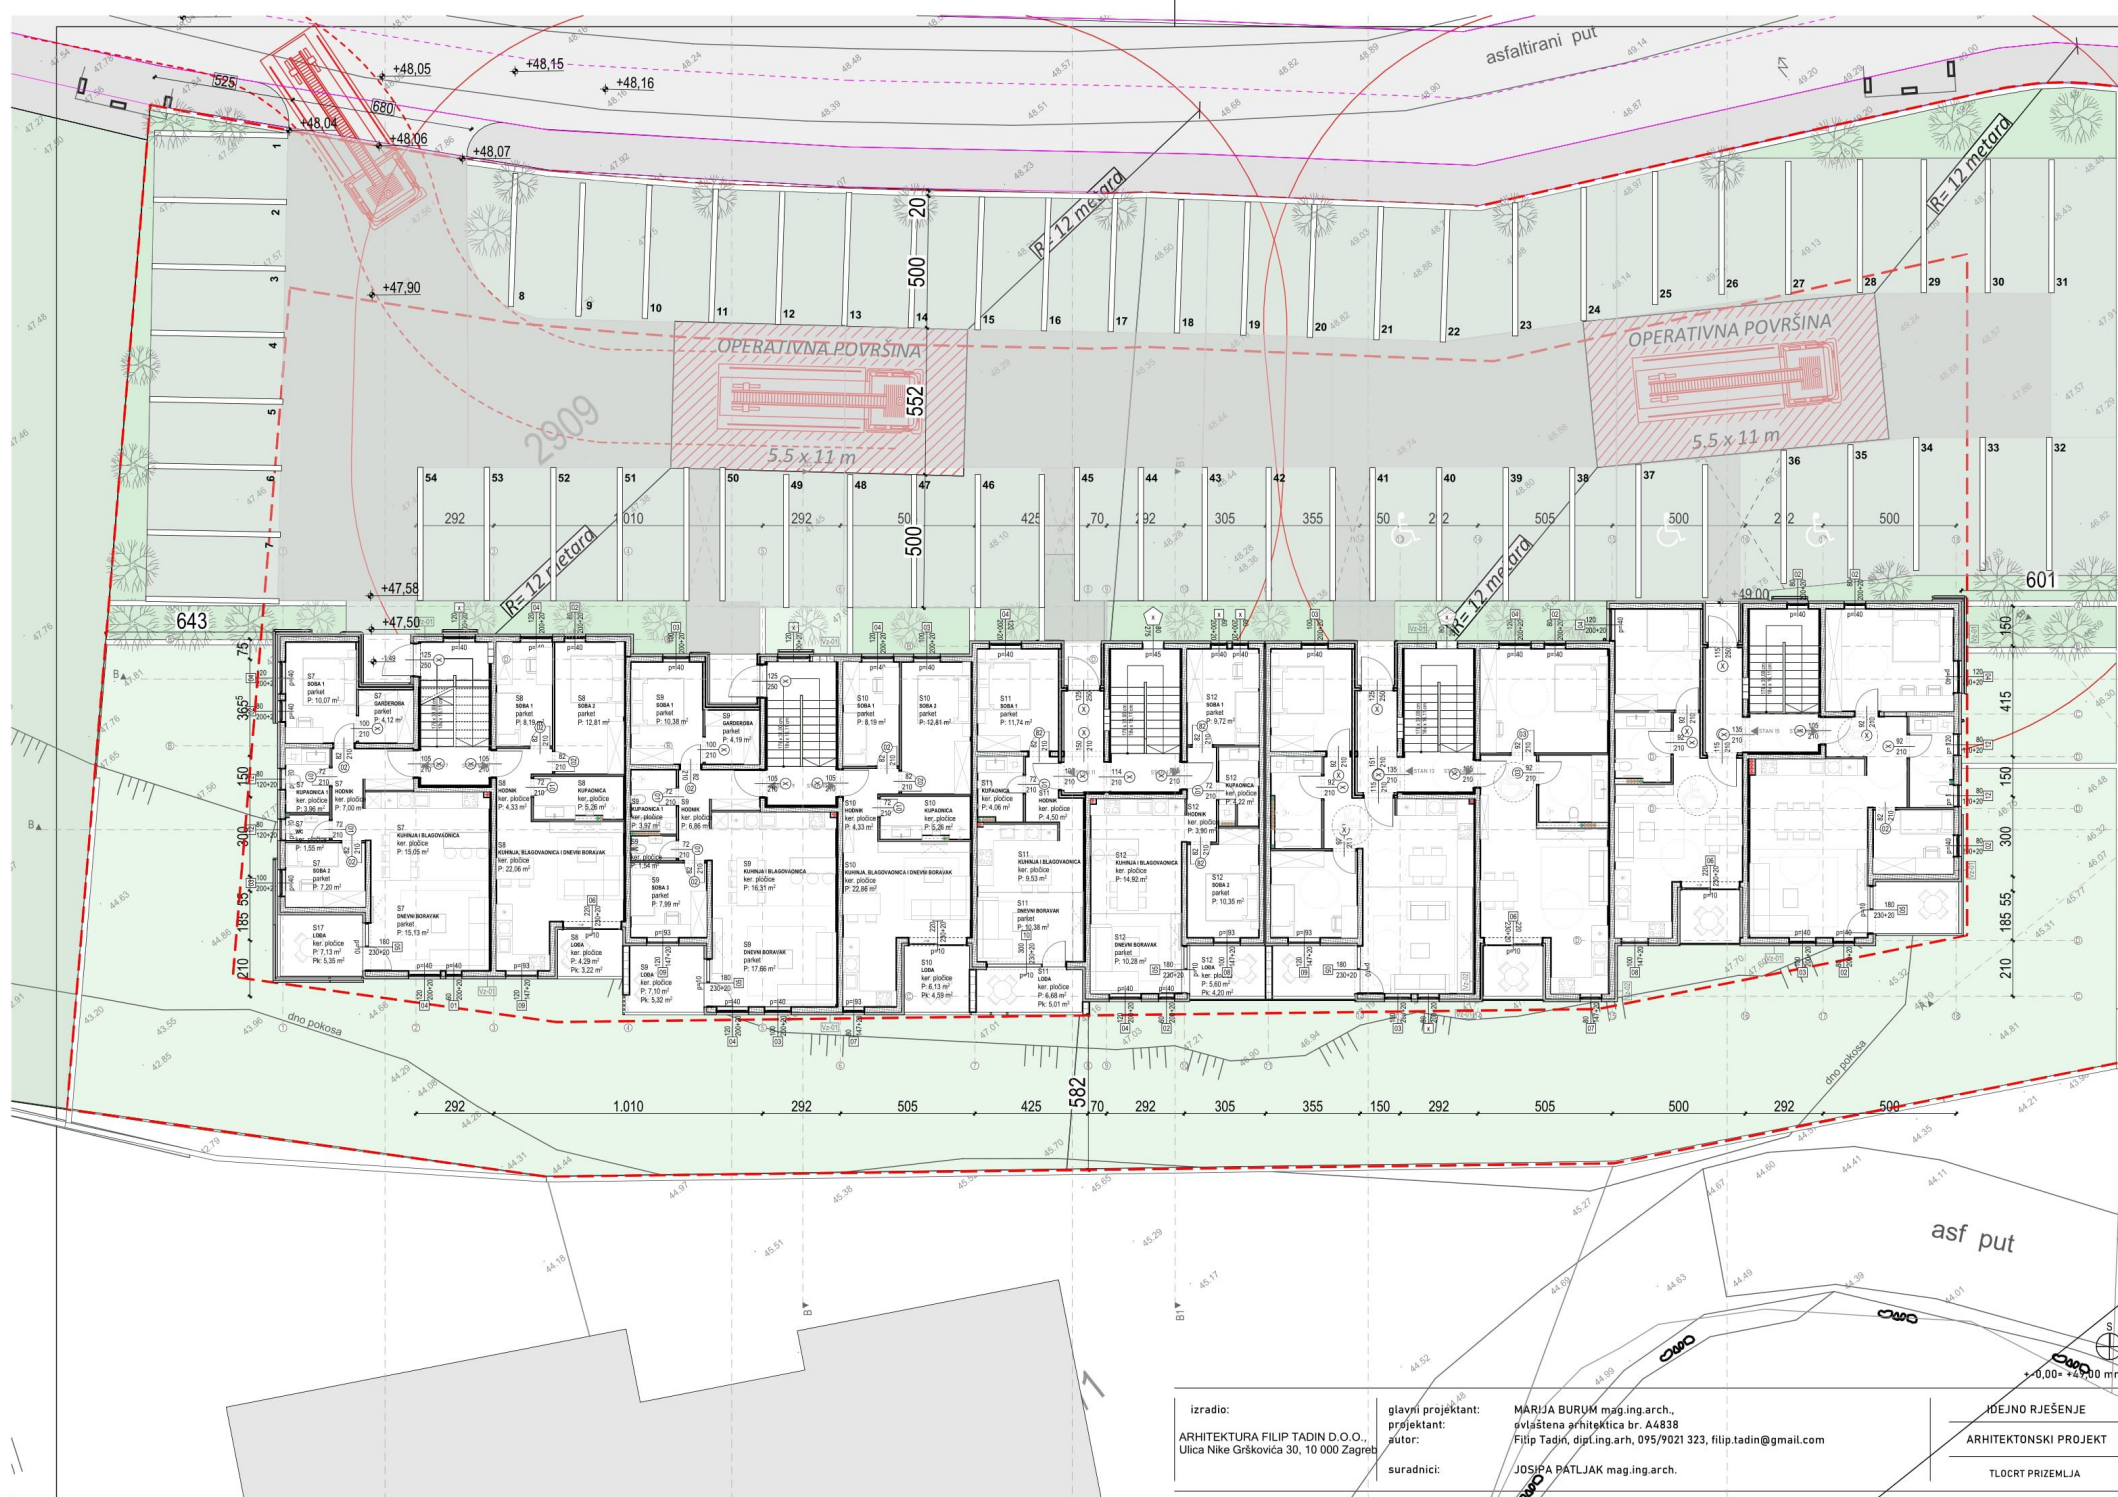

izradio:
ARHITEKTURA FILIP TADIN D.O.O.
Ulica Nike Grškovića 30, 10 000 Zagreb

glavni projektant:
projektant:
autor:
suradnici:

MARIJA BURUM mag.ing.arch.,
ovlaštena arhitektica br. A4838
Filip Tadin, dipl.ing.arch. 095/9021 323, filip.tadin@gmail.com
JOSIPA PATLJAK mag.ing.arch.


investitor: ADDL KLIS d.o.o.
Bordičeva ulica 11, Zagreb
OIB:32273191570

naziv građevine: SOLIN 4
Klis, SOLIN
k.o.Klis k.č. 2909/2

IDEJNO RJEŠENJE
ARHITEKTONSKI PROJEKT
TLOCRT PRIZEMLJA

2022-12-01
Z.O.P.: S4-2022


A7
1:200

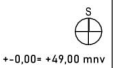


2022-12-01
Z.O.P.: S4-2022

A8

1:200

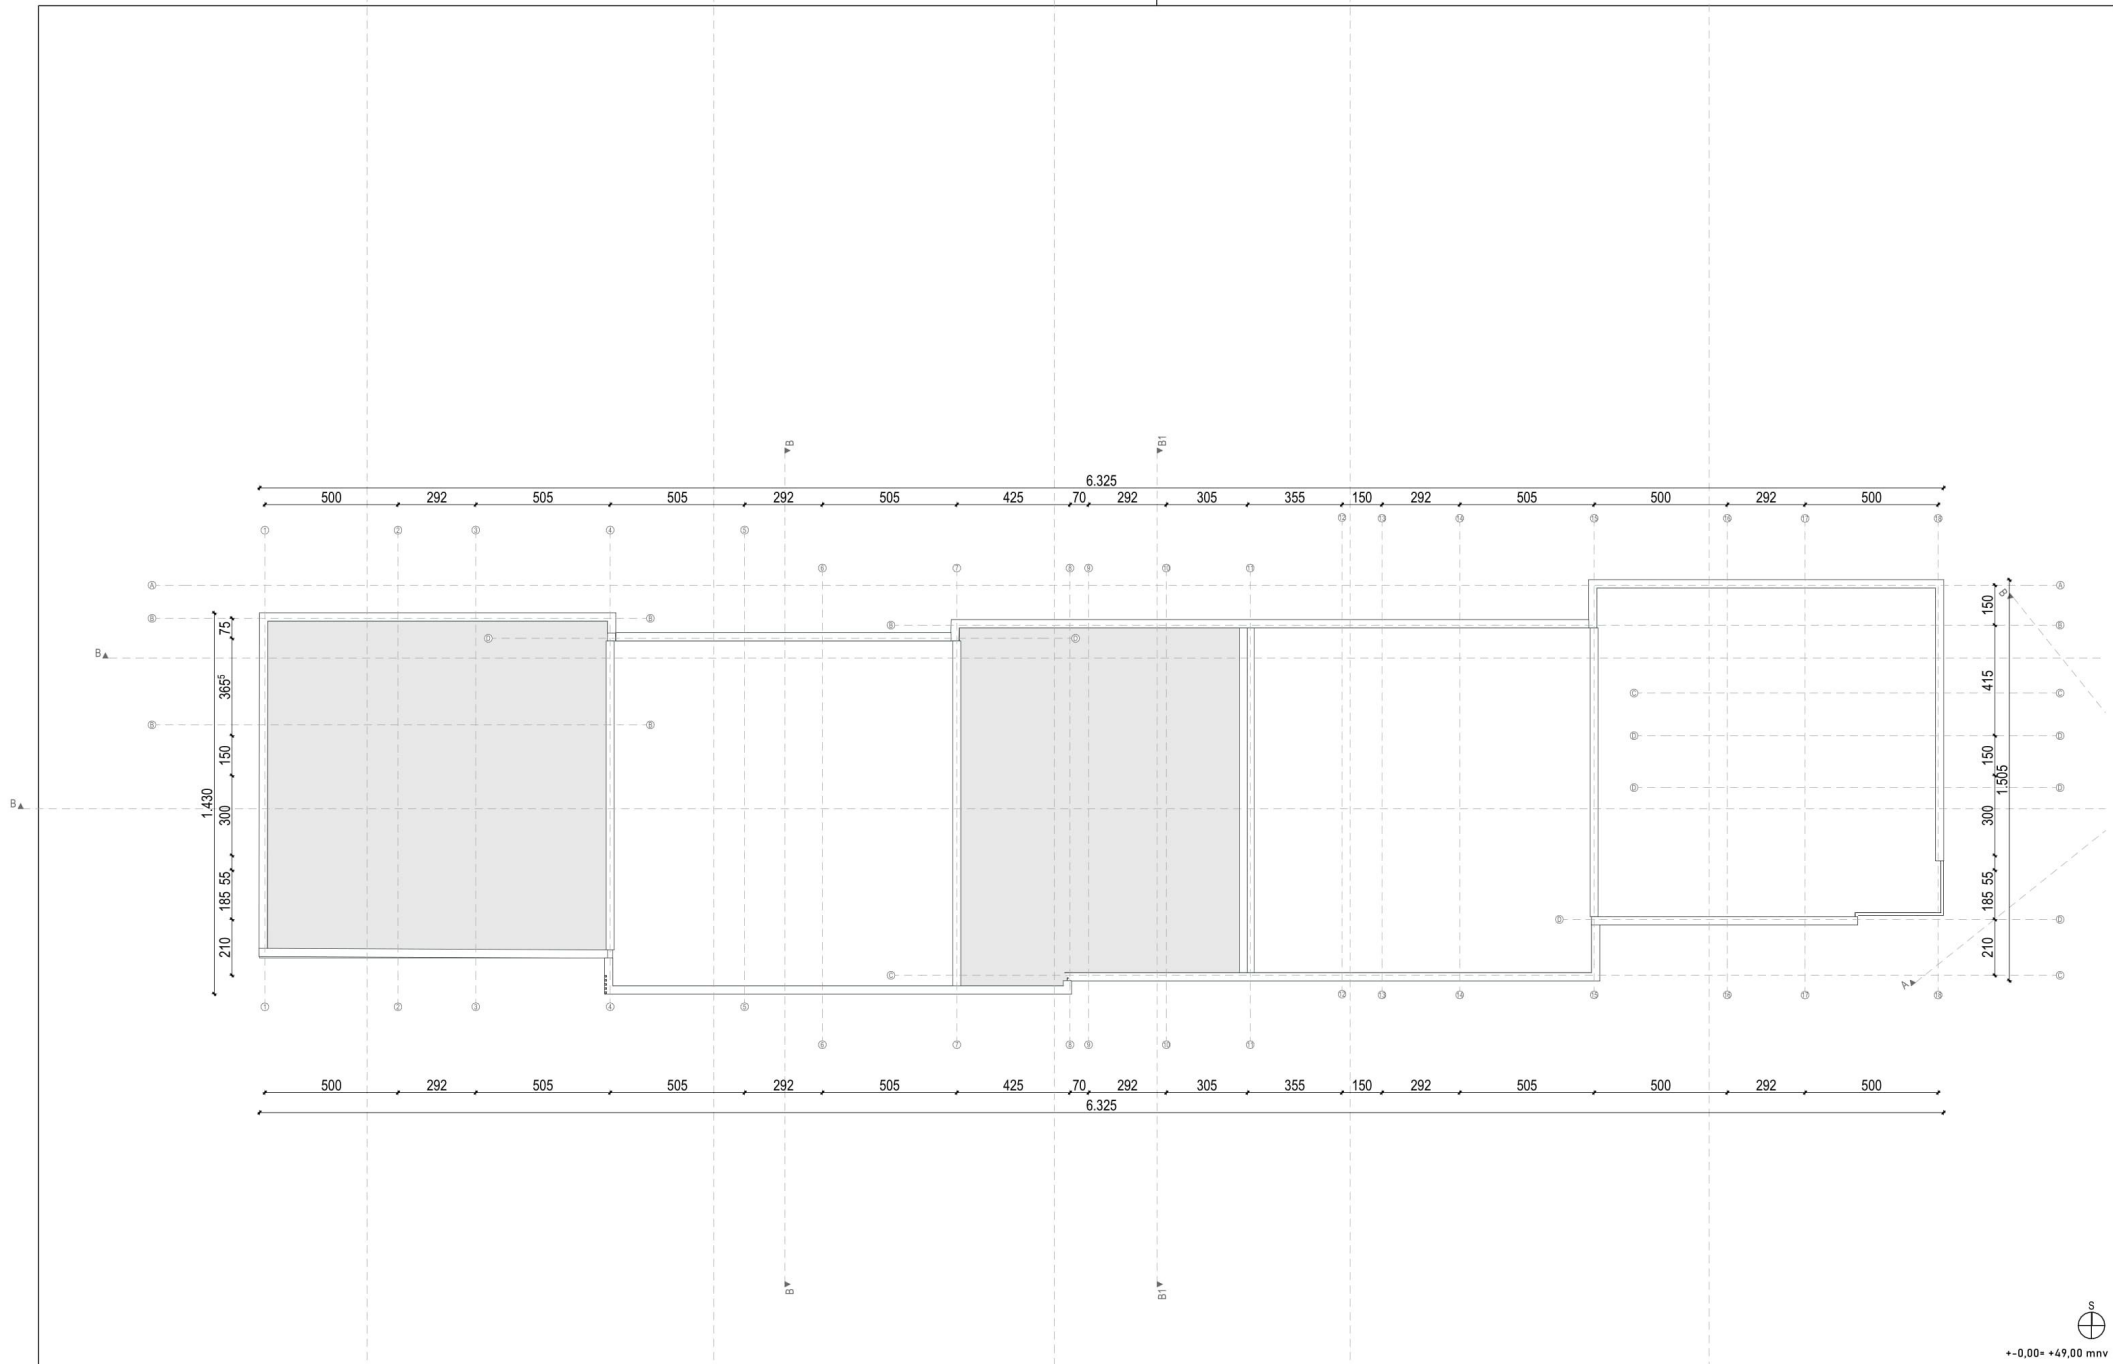

izradio: ARHITEKTURA FILIP TADIN D.O.O., Ulica Nike Grškovića 30, 10 000 Zagreb		glavni projektant: projektant: autor: suradnici:		MARIJA BURUM mag.ing.arch., ovlaštena arhitektica br. A4838 Filip Tadin, dipl.ing.arh., 095/9021 323, filip.tadin@gmail.com JOSIPA PATLJAK mag.ing.arch.		IDEJNO RJEŠENJE ARHITEKTONSKI PROJEKT TLOCRT KROVA	
investitor: ADDL KLIS d.o.o., Bordičeva ulica 11, Zagreb OIB:32273191570		naziv građevine: SOLIN 4 Klis, SOLIN k.o.Klis k.č. 2909/2		2022-12-01 Z.O.P.: S4-2022		A11 1:200	

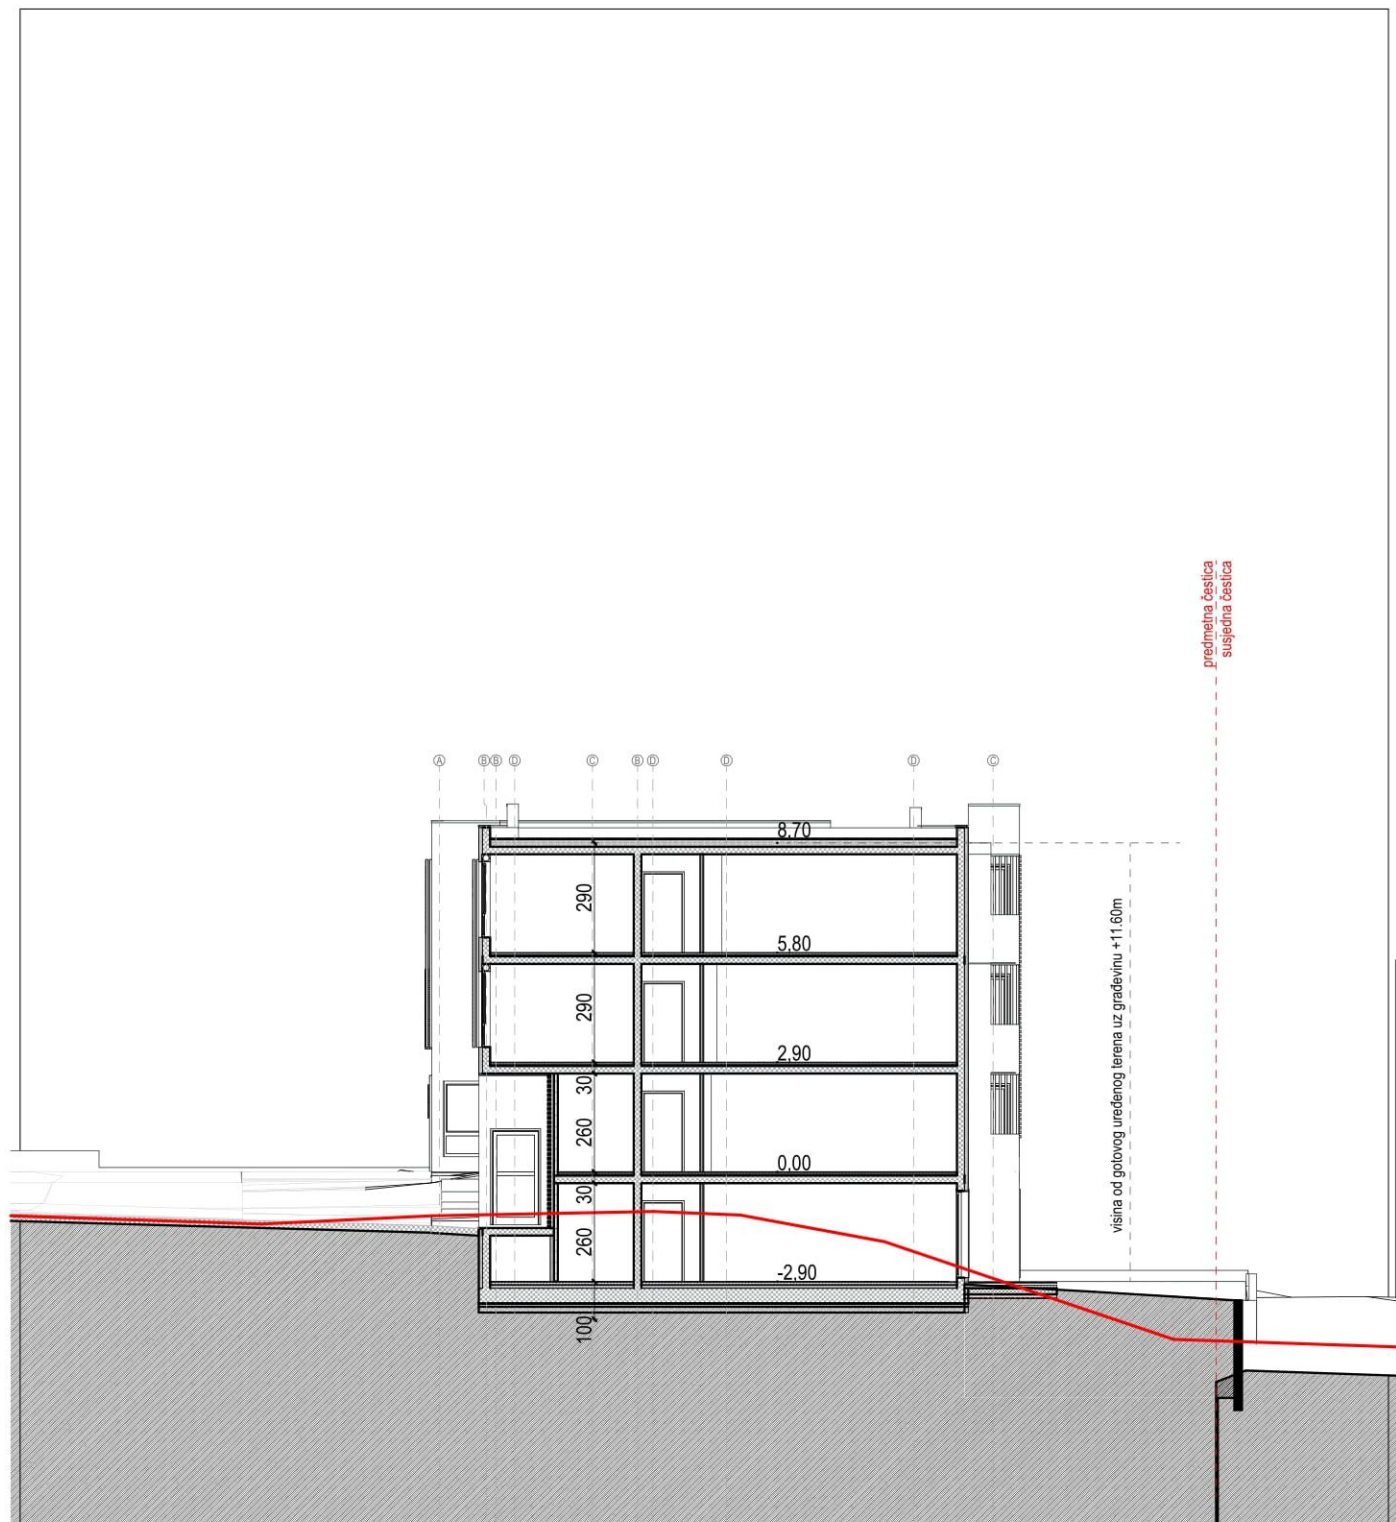


+/-0,00= +49,00 mnv

izradio:	glavni projektant:	MARIJA BURUM mag.ing.arch.,	IDEJNO RJEŠENJE
ARHITEKTURA FILIP TADIN D.O.O.,	projektant:	ovlaštena arhitektica br. A4838	ARHITEKTONSKI PROJEKT
Ulica Nike Grškovića 30, 10 000 Zagreb	autor:	Filip Tadin, dipl.ing.arh, 095/9021 323, filip.tadin@gmail.com	
	suradnici:	JOSIPA PATLJAK mag.ing.arch.	PRESJEK A

investitor:	ADDL KLIS d.o.o.	naziv građevine:	SOLIN 4	2022-12-01	A12
	Đorđićeva ulica 11, Zagreb		Klis, SOLIN	S.O.P.: S4-2022	1:200
	OIB:32273191570		k.o.Klis k.č. 2909/2		

suđena ljestica
prikladna ljestica

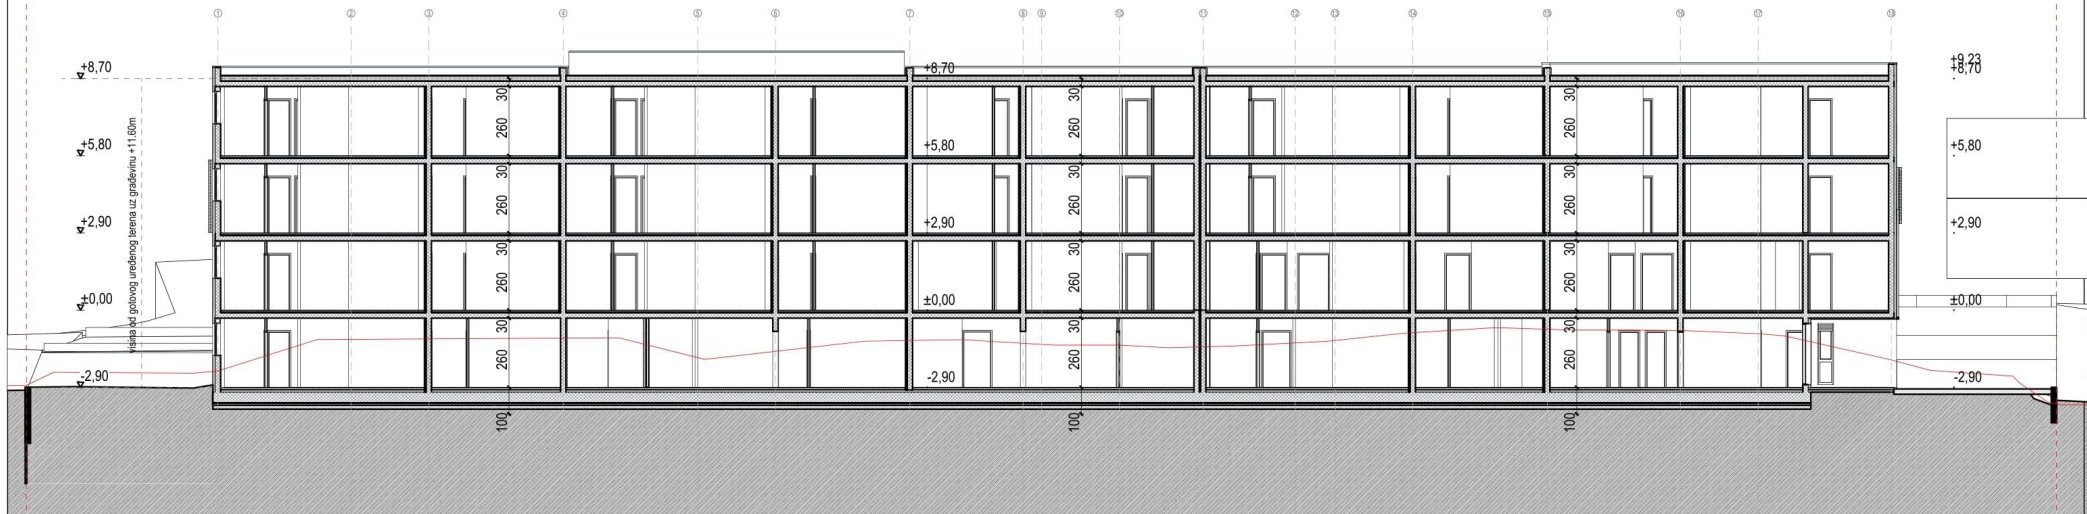

suđena ljestica
prikladna ljestica

+ -0.00 = +49.00 mnv

izradio:
ARHITEKTURA FILIP TADIN D.O.O.,
Ulica Nike Grškovića 30, 10 000 Zagreb

glavni projektant: MARIJA BURUM mag.ing.arch.,
projektant: ovlaštena arhitektica br. A4838
autor: Filip Tadin, dipl.ing.arh, 095/9021 323, filip.tadin@gmail.com
suradnici: JOSIPA PATLJAK mag.ing.arch.

investitor: ADDL KLIS d.o.o.,
Bordičeva ulica 11, Zagreb
OIB:32273191570

naziv građevine: SOLIN 4
Klis, SOLIN
k.o.Klis k.č. 2909/2

IDEJNO RJEŠENJE
ARHITEKTONSKI PROJEKT
PRESJEK B

2022-12-01
Z.O.P.: S4-2022
A13
1:200



Južno pročelje

1:200



Sjeverno pročelje

1:200

izradio:	glavni projektant:	MARIJA BURUM mag.ing.arch.	IDEJNO RJEŠENJE	
ARHITEKTURA FILIP TADIN D.O.O., Ulica Nike Grškovića 30, 10 000 Zagreb	projektant:	ovlaštena arhitektica br. A4838	ARHITEKTONSKI PROJEKT	
	autor:	Filip Tadin, dipl.ing.arh., 095/9021 323, filip.tadin@gmail.com		
	suradnici:	JOSIPA PATLJAK mag.ing.arch.	PROČELJE JUG I SJEVER	
investitor:	naziv građevine:	SOLIN 4 Klis, SOLIN k.o.Klis k.č. 2909/2	2022-12-01 Z.O.P.: 54-2022	A14 1:200
ADDL KLIS d.o.o., Đorđićeva ulica 11, Zagreb OIB:32273191570				



Istočno pročelje

1:200



Zapadno pročelje

1:200

±0.00= +49,00 mnv

izradio:
ARHITEKTURA FILIP TADIN D.O.O.,
Ulica Nike Grškovića 30, 10 000 Zagreb

glavni projektant: MARIJA BURUM mag.ing.arch.,
projektant: ovlaštena arhitektica br. A4838
autor: Filip Tadin, dipl.ing.arh, 095/9021 323, filip.tadin@gmail.com
suradnici: JOSIPA PATLJAK mag.ing.arch.

IDEJNO RJEŠENJE

ARHITEKTONSKI PROJEKT

PROČELJE ZAPAD I ISTOK

investitor: ADDL KLIS d.o.o.
Đorđićeva ulica 11, Zagreb
OIB:32273191570

naziv građevine: SOLIN 4
Klis, SOLIN
k.o.Klis k.č. 2909/2

2022-12-01
Z.O.P.: S4-2022

A15
1:200